
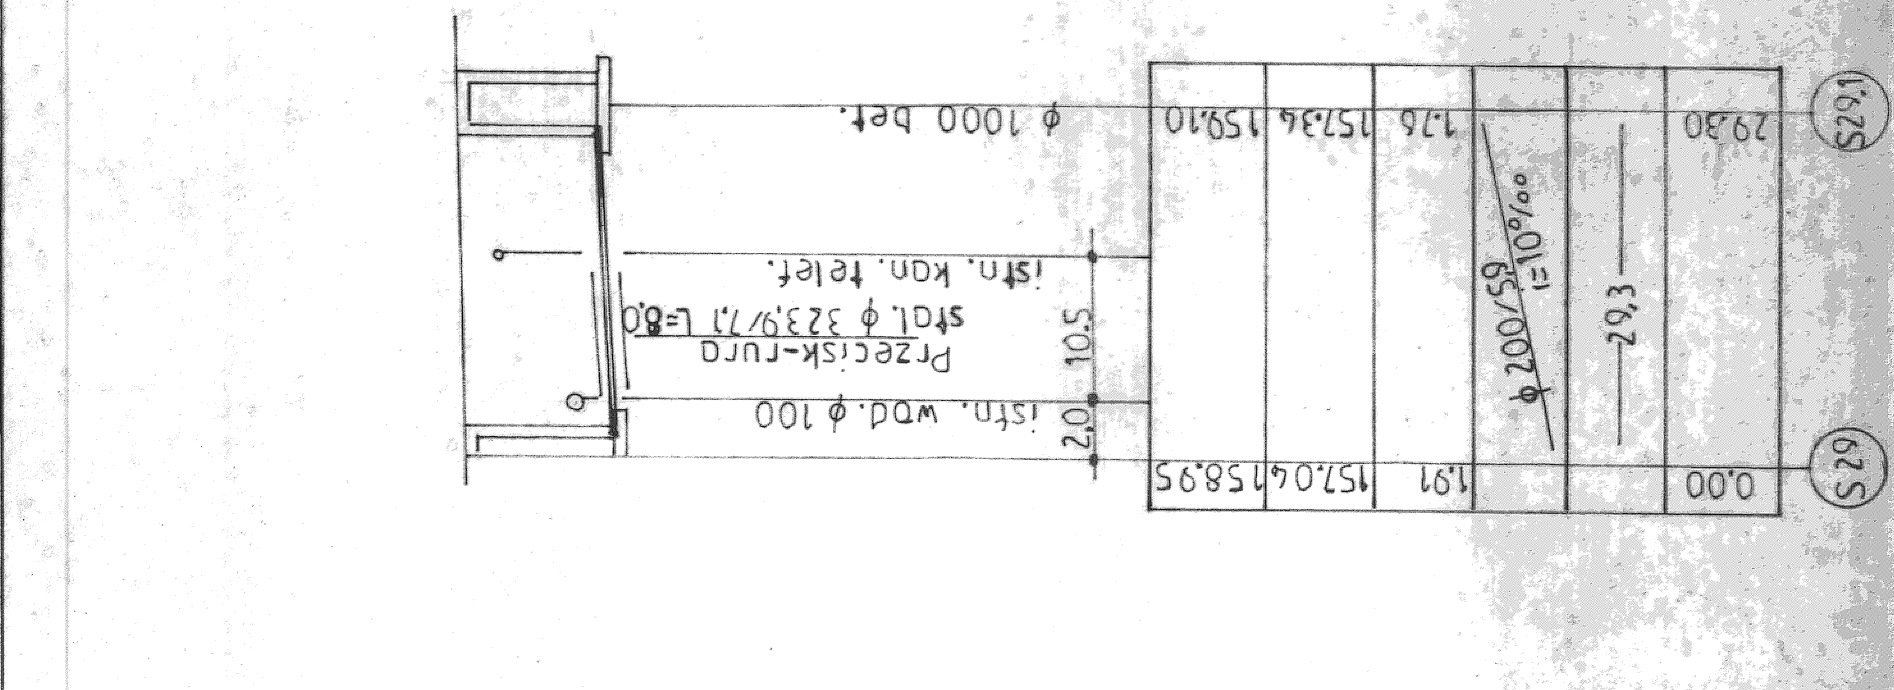


163.00	162.00	161.00	160.00	159.00	158.00	157.00	156.00	155.00	154.00	153.00	152.00	151.00
--------	--------	--------	--------	--------	--------	--------	--------	--------	--------	--------	--------	--------

P.P. 150.00 m.n.p.m.

0.00	2.02	156.32	158.34	istn. studz. rewiz.
12.20	2.07	156.53	158.60	Przecisk-rurc stgł. φ 3239/71 L=60 φ 1000 bet.
66.20	1.74	157.11	158.85	istn. przyt. wod. φ 425 PE
68.50	1.86	157.49	159.35	φ 425 PE
95.10	1.91	157.96	159.85	istn. wod. φ 50 istn. kabel eANN istn. kabel eANN φ 1000 bet.

0.00	2.18	156.76	158.92	istn. studz. rewiz.
9.00	2.07	156.88	158.95	φ 425 PE
19.50	1.91	157.04	158.95	φ 1000 bet.
64.00	2.16	157.41	159.57	φ 1000 bet.
75.00	2.68	157.87	160.35	φ 1000 bet.
116.40	1.84	159.96	161.80	istn. wod. φ 80
135.40	1.90	160.25	162.15	φ 1000 bet.
160.80	1.90	161.00	162.90	φ 1000 bet.
186.20	1.36	162.34	163.70	istn. przyt. wod. φ 425 PE
201.00	1.91	162.56	164.47	φ 425 PE
216.80	1.70	162.80	164.50	φ 1000 bet.
219.80	1.83	162.97	164.80	istn. wod. φ 50 istn. kan. telef.
29.80	1.76	157.34	159.10	φ 1000 bet.

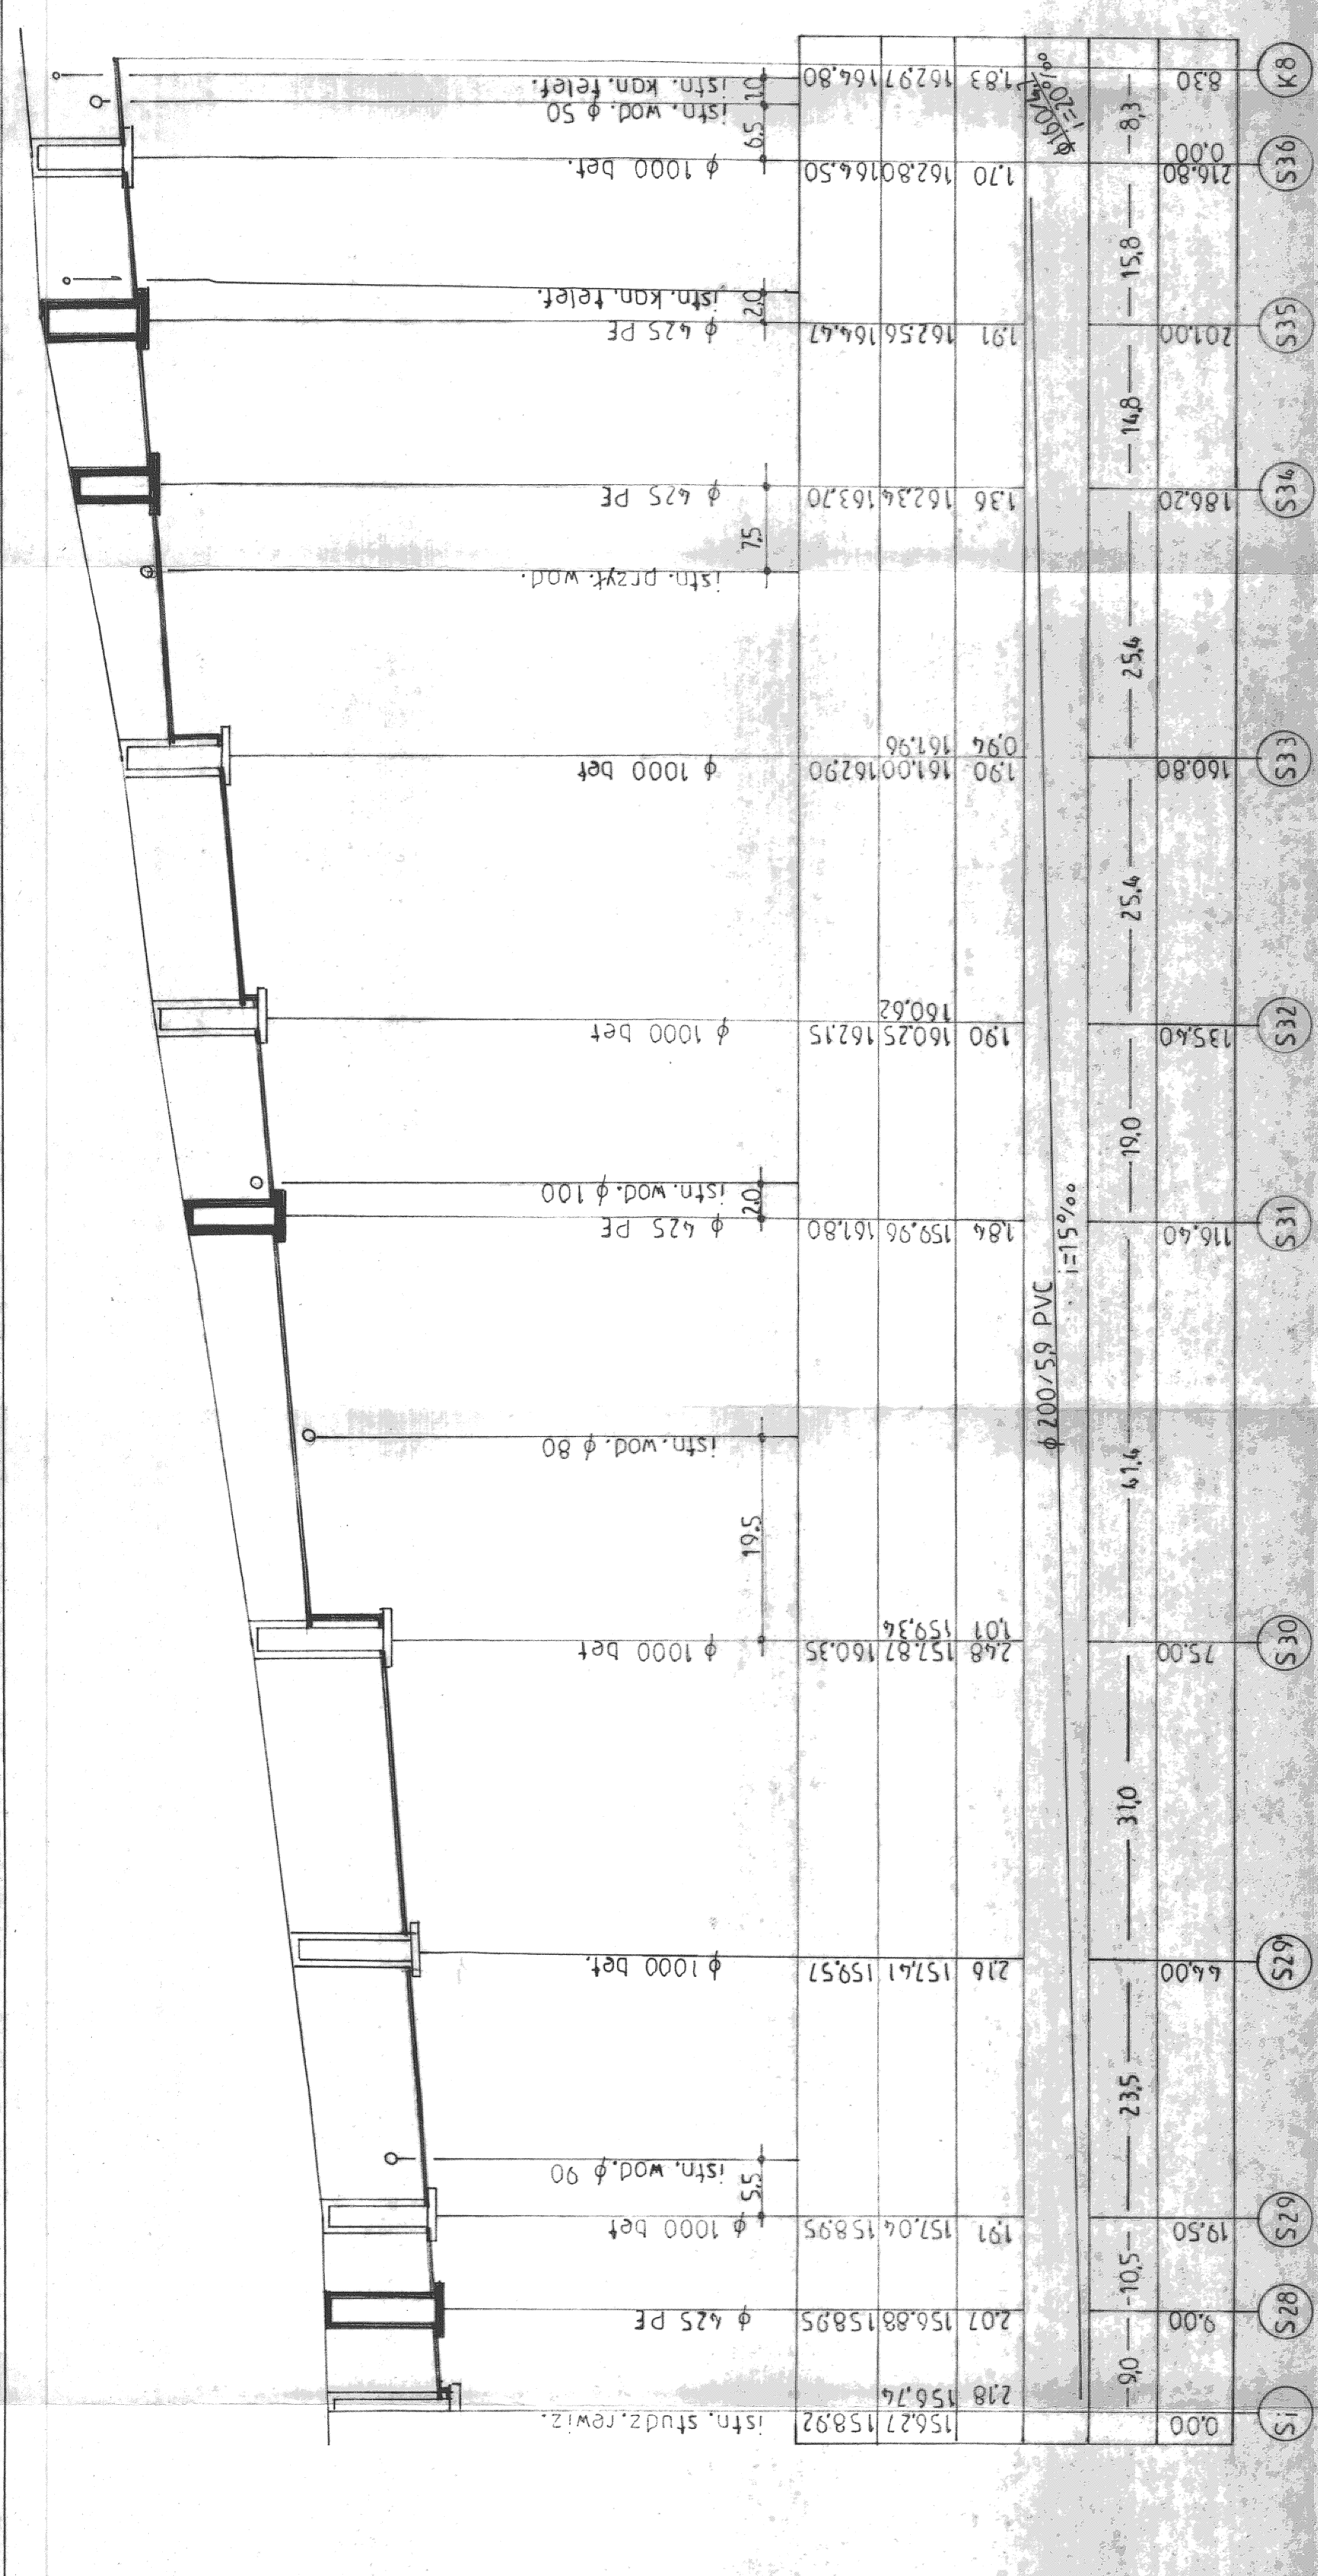

INWESTOR: GMINA I MIASTO SZADEK
Szadek ul. Warszawska 3

RODZAJ: Profil sieci kanalizacji sanitarnej od studz. S 27 i od studz. SI do S 36
Szadek ul. Pruszyńska

PROJEKTOWAŁ: Andrzej Gójski - upr. bud. nr ewid. 202.01

skala 1:100/500
rys. nr 2

(Signature)