


A hand-drawn technical drawing of a road layout. The drawing includes several elevation points and labels:

- Elevation points:** 154.4, 154.6, 154.9, 154.77, 153.13, 155.1, 155.67, 155.1, 154.5, 154.4, 154.59, 155.49.
- Labels:** W 63, ks 100, g, B, S, W 90, W, df 2, 10.
- Geometric features:** A curved line representing a road or path, a dashed line labeled 'df 2', and a series of small circles along a line.

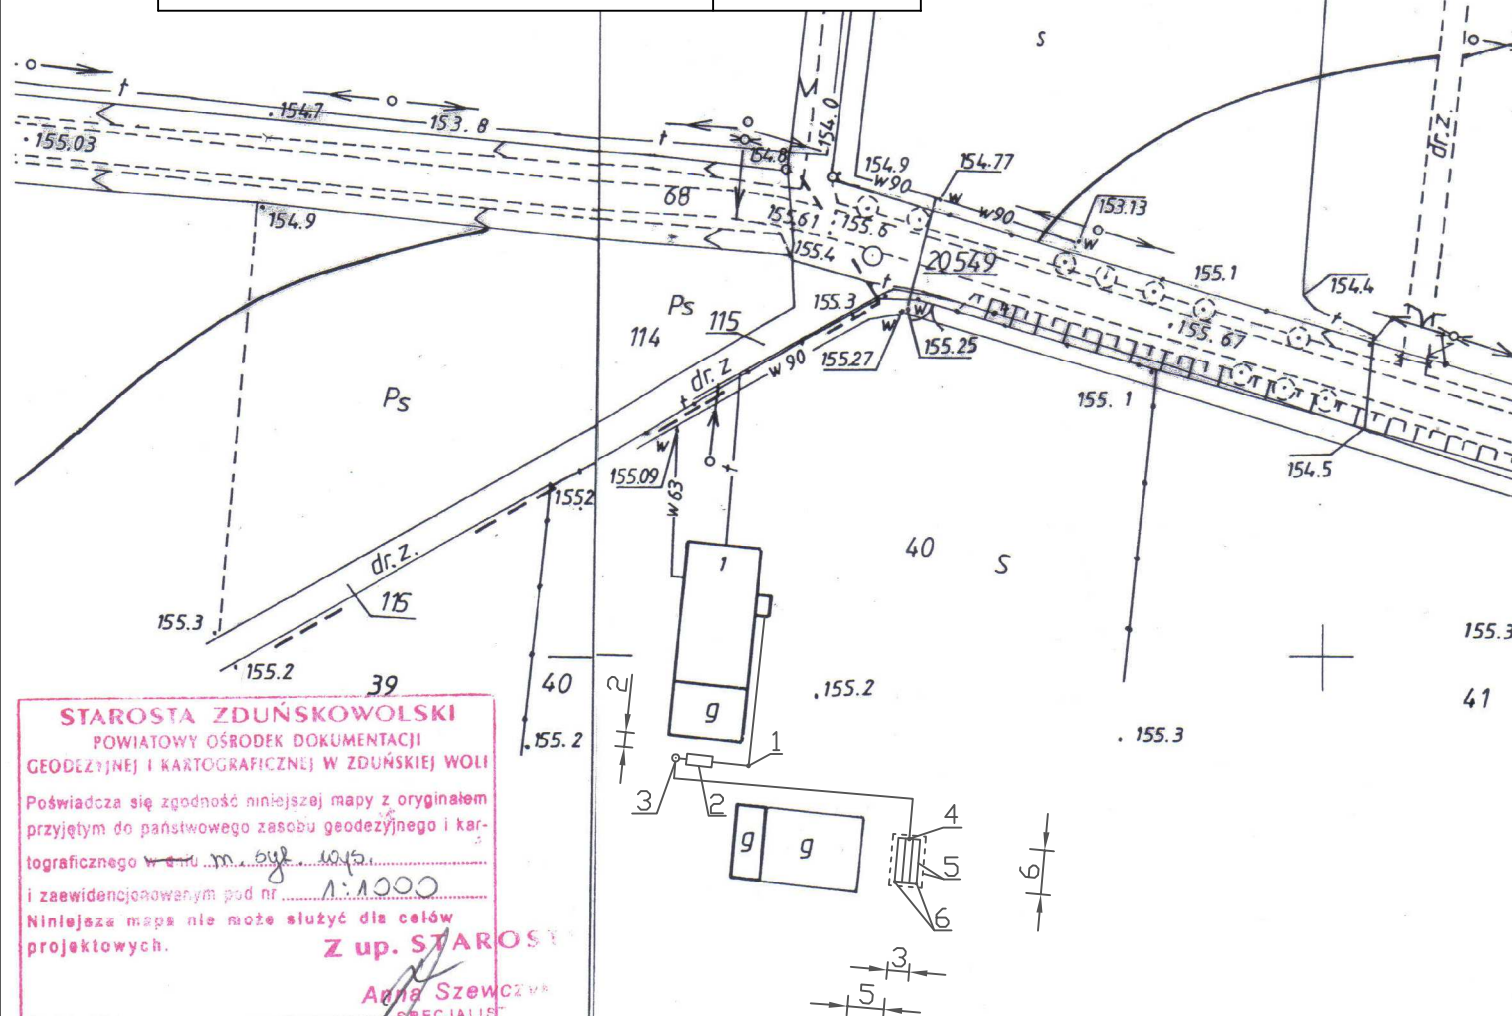

1. Studzienka kanalizacyjna \varnothing 315 mm
2. Zbiornik oczyszczalni do 0,75 m³/d
3. Przepompownia ścieków \varnothing 1000 mm
4. Studzienka rozdzielcza \varnothing 400 mm
5. Drenaż w nasypie z warstwą wspomagającą 31,5 m² (4x5x7)
6. Kominki napowietrzające

Zduńska Wola, 2011-04-14, imię i nazwisko, podpis, pieczęć i nazwisko SIA
dnia, w WYDZIALE GEODEZJI, KARTOGRAFI, KATASTRU
służbowe osoby i podległości, GOSPODARKI NIERUCHOMOŚCIAMI